

5/11/194
488/337

David & Kay Muck

1-1/4" Iron Pipe
by James Carroll,
recorded as the
Center of Section

Barry
Donovan

16-74

10-00001

5000-0100005
2-000


484/337

10-00024


30-10-00003

16-58

1-89 acres
Harold
Curtis
OK
30-10-00002

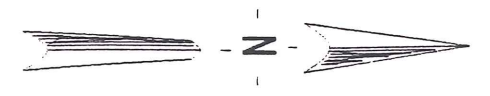

Bearings are based upon a recorded bearing of
N89°56'20"W along the South line of the NE 1/4 SW 1/4.

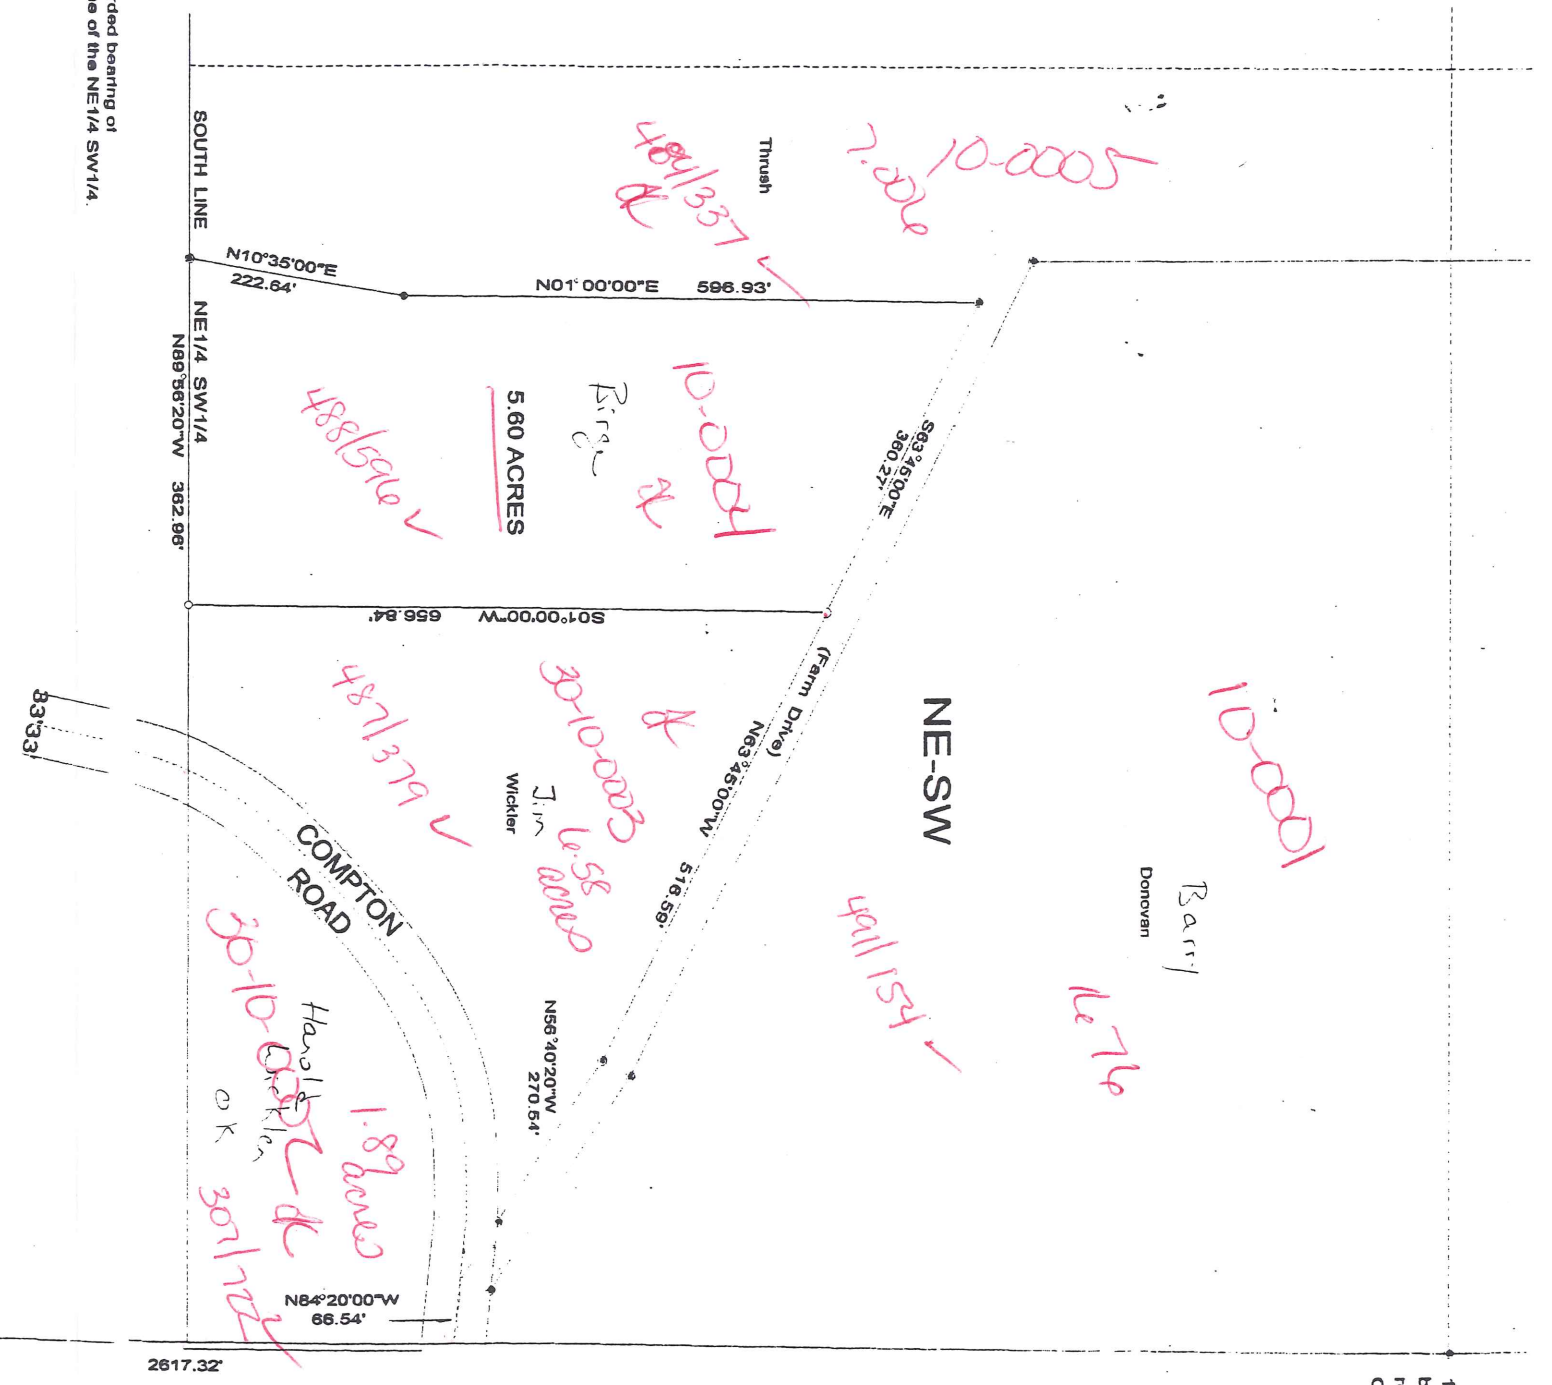

May 26, 1999

Description of field for David Birge:


Scale: 1" = 200'

A parcel of land in the NE 1/4 SW 1/4 of **Section 1, T13N, R2W,** Vernon County, WI., described as follows:
commencing at the South 1/4 corner of said Section 1; thence N00°48'18"E 1582.54' along the east line of the SW 1/4 to a point on the centerline of Compton Road; thence N84°20'00"W 66.54' along the centerline to a point on the southerly line of the existing farm drive extended; thence N56°40'20"W 270.54' along the southerly line of the existing farm drive; thence continuing along the said southerly line N63°45'00"W 516.59' to a 3/4" iron bar, the point of beginning. Thence S01°00'00"W 656.84' to a 3/4" iron bar on the south line of the NE 1/4 SW 1/4; thence N89°56'20"W 362.96' along the south line to a 3/4" iron bar; thence N10°35'00"E 222.64' to a 3/4" iron bar; thence N01°00'00"E 596.93' to a 3/4" iron bar at the aforementioned southerly line of the existing farm drive; thence S63°45'00"E 360.27' to the point of beginning, containing 5.60 acres. ALSO INCLUDING, for the purpose of ingress-egress, the use of the aforementioned farm drive extending along the northerly boundary of said parcel to the centerline of Compton Road.

SURVEYORS CERTIFICATE

I, F. Curtis Crook, Registered Land Surveyor, hereby certify that I have compiled with State laws while conducting this survey, and that this survey map and description is a correct and true representation thereof, to the best of my knowledge and belief.

F. Curtis Crook 5-26-99
F. Curtis Crook R.L.S. 1292

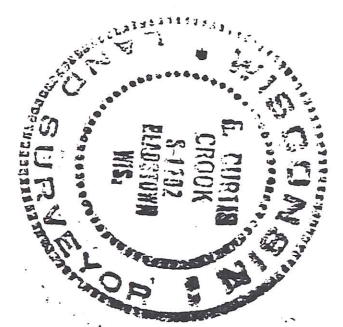

S 1/4 Corner:
Previously replaced
nail by others
with 3/4" iron bar

(Fence Corner,
West & South)

survey for
MICK to BIRGE:
Part NE 1/4 SW 1/4
Sec 1 T13N R2W
Town of Stark,
Vernon County, WI.